

**A2.1 WALL SECTION**  
A8.0 SCALE: 1/2" = 1'-0"

**B2.1 WALL SECTION**  
A8.0 SCALE: 1/2" = 1'-0"


**C2.1 WALL SECTION**  
A8.0 SCALE: 1/2" = 1'-0"

**D2.1 WALL SECTION**  
A8.0 SCALE: 1/2" = 1'-0"

**E2.1 WALL SECTION**  
A8.0 SCALE: 1/2" = 1'-0"

**F2.1 WALL SECTION**  
A8.0 SCALE: 1/2" = 1'-0"

**G2.1 WALL SECTION**  
A8.0 SCALE: 1/2" = 1'-0"

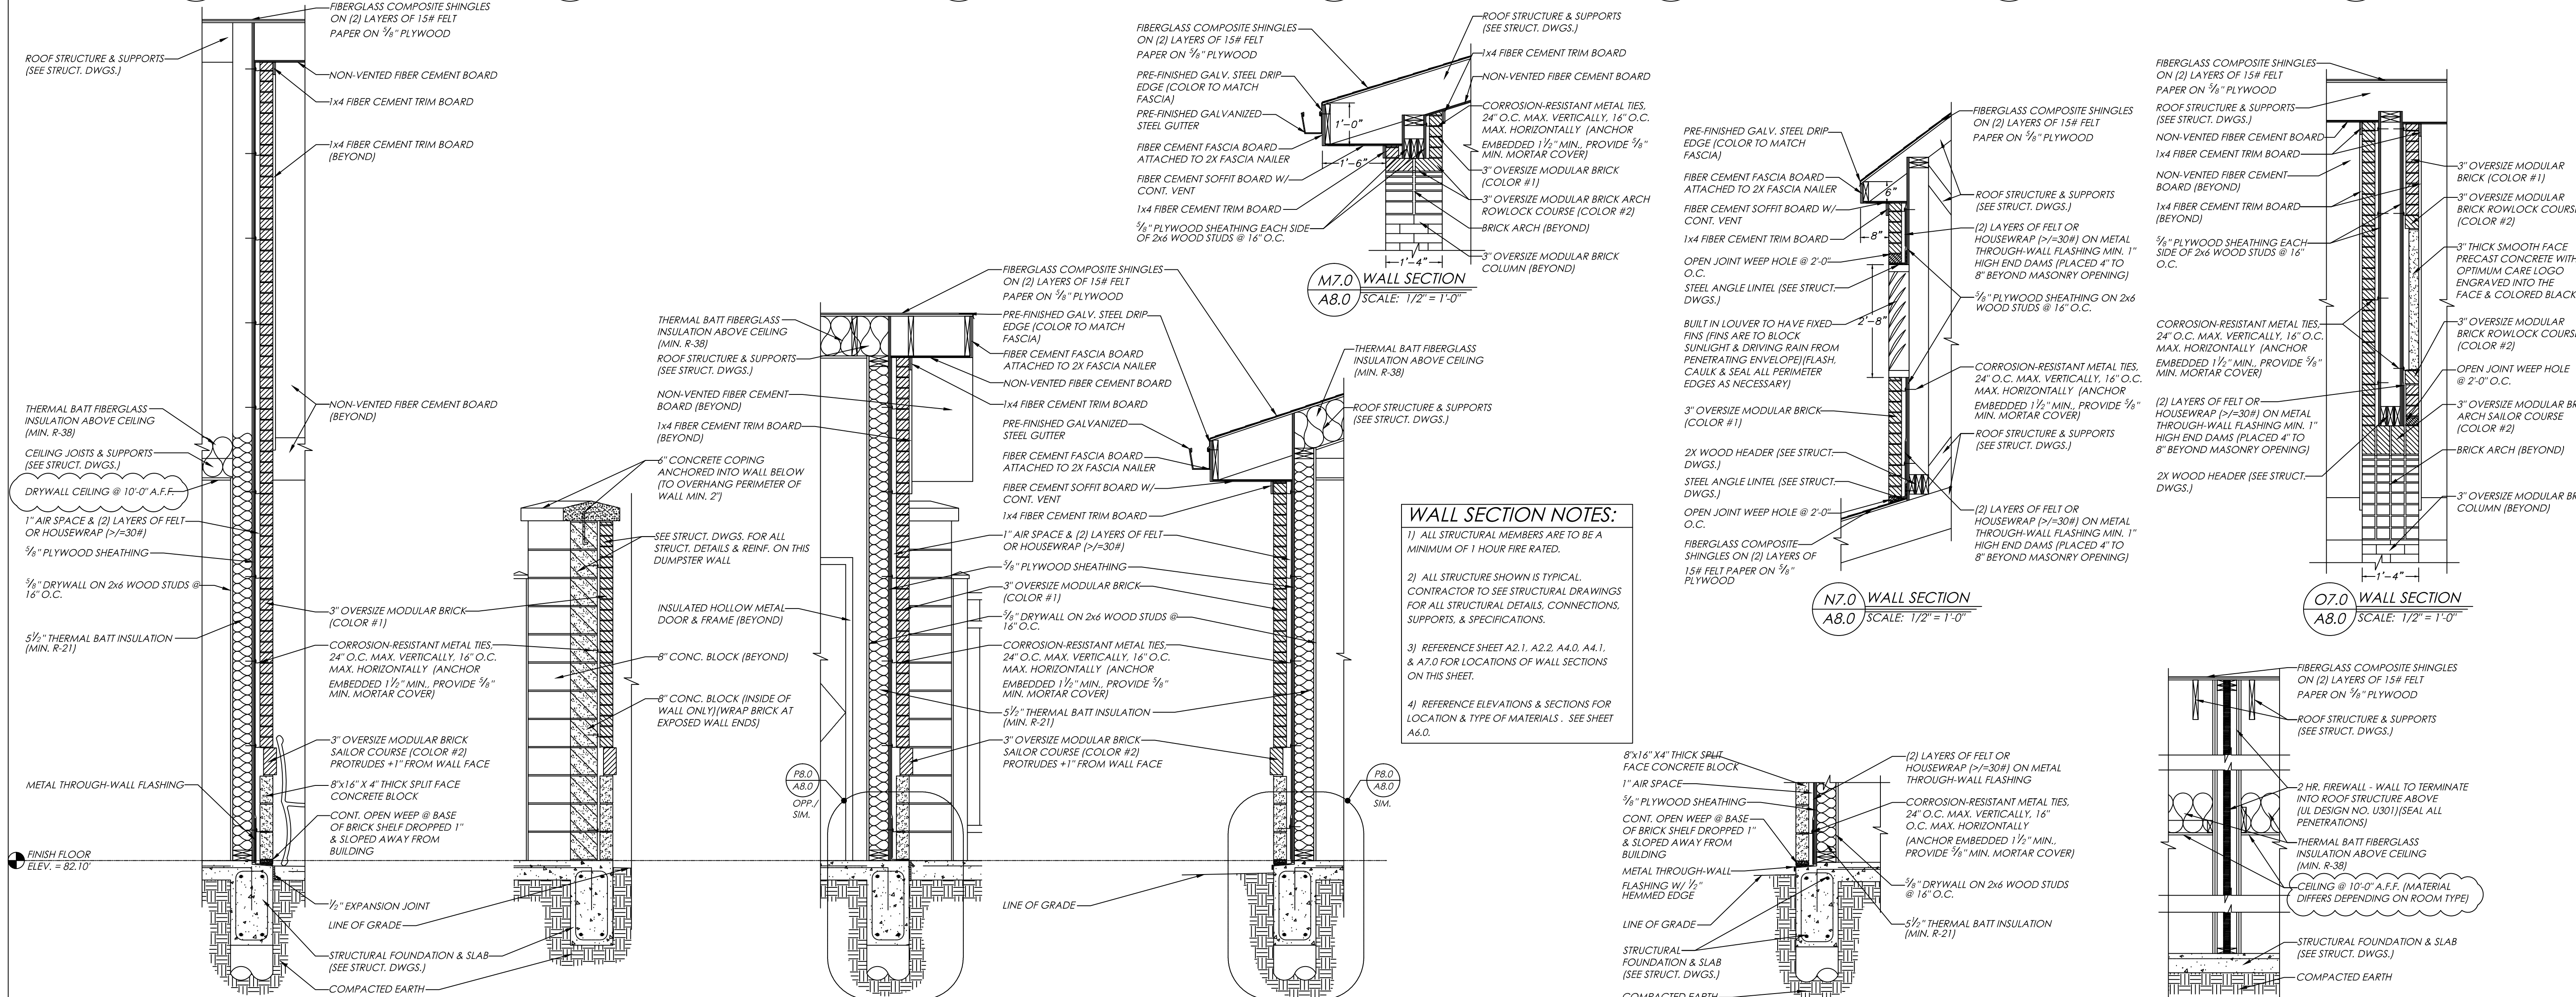

**H2.1 WALL SECTION**  
A8.0 SCALE: 1/2" = 1'-0"

**J2.2 WALL SECTION**  
A8.0 SCALE: 1/2" = 1'-0"

**K2.2 WALL SECTION**  
A8.0 SCALE: 1/2" = 1'-0"

**L2.2 WALL SECTION**  
A8.0 SCALE: 1/2" = 1'-0"

**M7.0 WALL SECTION**  
A8.0 SCALE: 1/2" = 1'-0"

**N7.0 WALL SECTION**  
A8.0 SCALE: 1/2" = 1'-0"

**O7.0 WALL SECTION**  
A8.0 SCALE: 1/2" = 1'-0"

**P8.0 WALL SECTION**  
A8.0 SCALE: 1/2" = 1'-0"


**Q8.0 WALL SECTION**  
A8.0 SCALE: 1/2" = 1'-0"

**WALL SECTION NOTES:**


- 1) ALL STRUCTURAL MEMBERS ARE TO BE A MINIMUM OF 1 HOUR FIRE RATED.
- 2) ALL STRUCTURE SHOWN IS TYPICAL. CONTRACTOR TO SEE STRUCTURAL DRAWINGS FOR ALL STRUCTURAL DETAILS, CONNECTIONS, SUPPORTS, & SPECIFICATIONS.
- 3) REFERENCE SHEET A2.1, A2.2, A4.0, A4.1, & A7.0 FOR LOCATIONS OF WALL SECTIONS ON THIS SHEET.
- 4) REFERENCE ELEVATIONS & SECTIONS FOR LOCATION & TYPE OF MATERIALS. SEE SHEET A6.0.

**Optimum Personal Care  
Assisted Living Facilities**

1110/12/14 Lakeview Dr.  
Sugar Land, Texas 77478

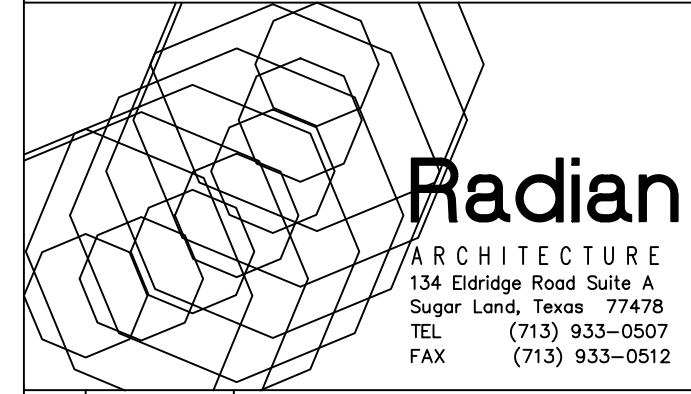

#	Date	Description
1	12.10.12	SCHEMATIC DESIGN
2	02.28.13	50% CONSTRUCTION DOCS.
3	05.30.13	CONTRACTOR SET
4	08.14.13	CONTRACTOR SET - #2
5	08.30.13	PERMIT / TDADS SETS
6	09.10.13	ACI CHANGES
7	11.25.13	TDADS COMMENTS
8	12.10.13	CITY COMMENTS
9	01.23.14	CITY COMMENTS
10	07.17.14	DOORS/WINDOWS REV.
11	08.20.14	FIRE SCREEN WALL
12	10.14.14	PERMIT SET #2
13	07.07.15	GREAT RM. MILLWORK
14	08.07.15	MILLWORK CLARIFICATION
15	08.31.15	COURTYARD REPLACEMENT

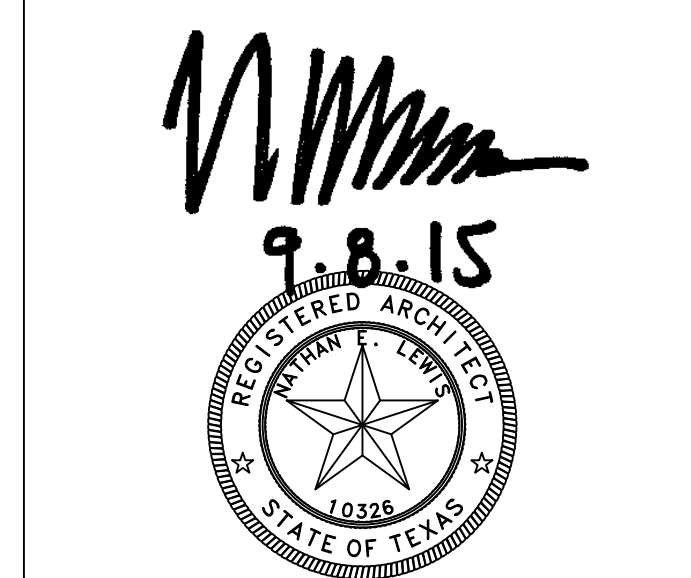

Project No. 1201.31

**WALL SECTIONS**

Sheet No.

**A8.0**